


1. DATE OF AERIAL PHOTOGRAPH: 12/10/2004
2. IMAGES HEREON APPEAR SHIFTED DUE TO THE INHERENT QUALITIES OF THE AERIAL PHOTOGRAPHY.
3. THIS PHOTO IS FOR REFERENCE ONLY. REFER TO SHEET 18 FOR THE BOUNDARY INFORMATION.
4. APPROXIMATE SCALE IS 1"=300'

-----	BOUNDARY LINE
-----	RIGHT-OF-WAY LINE
-----	CENTER LINE
-----	PARCEL LINE
-----	ADJACENT PROPERTY LINE
-----	EASEMENT LINE
-----	DIMENSION/RADIAL LINE
-----	SECTIONAL SUBDIVISION LINE
⊕	FOUND PUBLIC LAND CORNER/HARN POINT
○	FOUND MONUMENT AS DESCRIBED
IV	PARCEL NUMBER
640.00 ACRES	PARCEL AREA
1	EXCEPTION NUMBER
	(SEE SHEET 3 FOR RECORD INFORMATION)
R.O.W.	RIGHT-OF-WAY
S.F.	SQUARE FEET
N.T.S.	NOT TO SCALE
APN	ASSESSOR'S PARCEL NUMBER

[illegible]

WHITE HILLS
ALTA/ACSM LAND TITLE SURVEY
LYING WITHIN SECTIONS 18, 17, 20, 21, 23 AND 30, TOWNSHIP 27 NORTH, RANGE
20 WEST, AND SECTION 25, TOWNSHIP 27 NORTH, RANGE 21 WEST, MOHAVE
COUNTY, ARIZONA

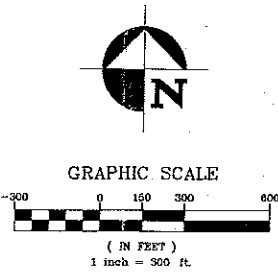

- LEGEND**
- BOUNDARY LINE
 - RIGHT-OF-WAY LINE
 - CENTER LINE
 - PARCEL LINE
 - ADJACENT PROPERTY LINE
 - EASEMENT LINE
 - DIMENSION/RADIAL LINE
 - SECTIONAL SUBDIVISION LINE
 - FOUND PUBLIC LAND CORNER/HARN POINT
 - FOUND MONUMENT AS DESCRIBED
 - PARCEL NUMBER
 - PARCEL AREA
 - EXCEPTION NUMBER
(SEE SHEET 3 FOR RECORD INFORMATION)
 - RIGHT-OF-WAY
 - S.F.
 - NOT TO SCALE
 - ASSESSOR'S PARCEL NUMBER





Stanley Consultants INC.

5820 S. Eastern Avenue, Suite 200
Las Vegas, Nevada 89119
(702) 309-9753
www.stanleygroup.com

WHITE HILLS
ALTA/ACSM LAND TITLE SURVEY
PARCEL XI BOUNDARY
WHITE HILLS / MOHAVE COUNTY
ARIZONA

JOB TITLE
JWD NAME
White_Hills_ALTA
JOB NO.
17501.00.00
SHEET 19 OF 21

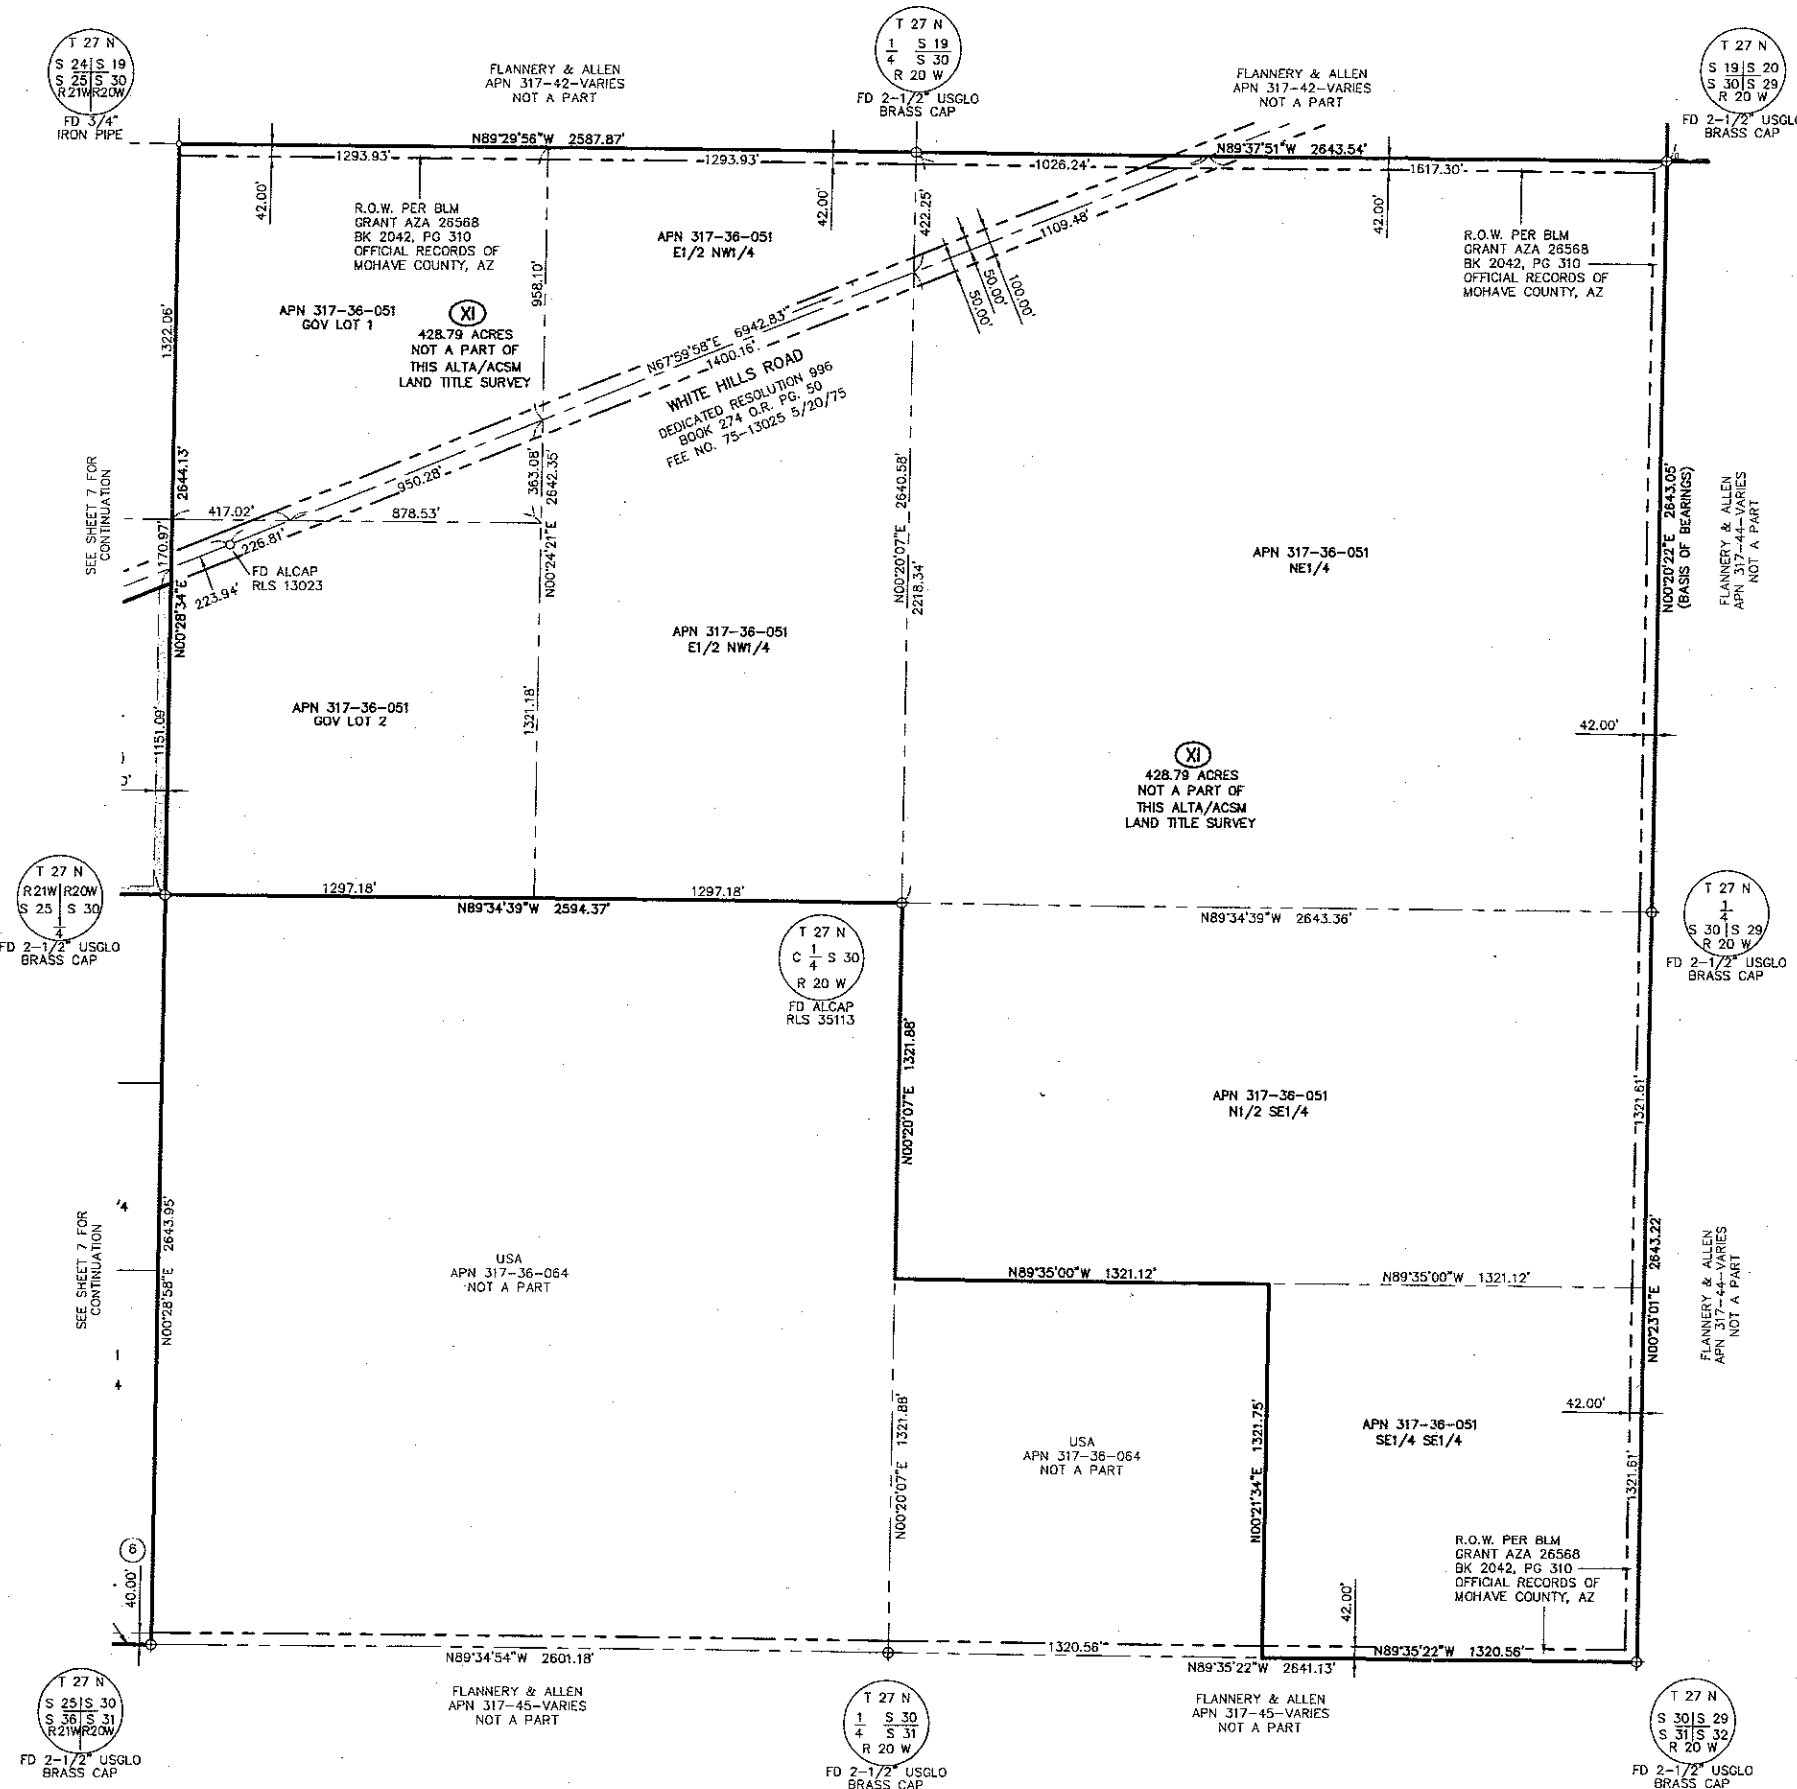

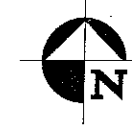


GRAPHIC SCALE


(IN FEET)
1 inch = 300 ft.

AeroTech Mapping Inc.
White Hills / Rhodes
Flown: 12/10/04

LEGEND

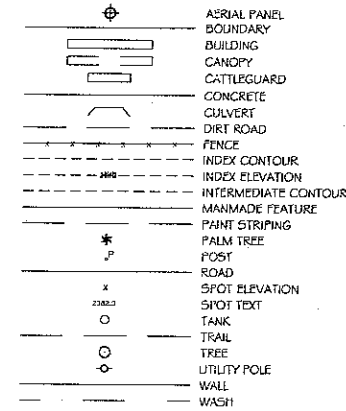

LEGEND

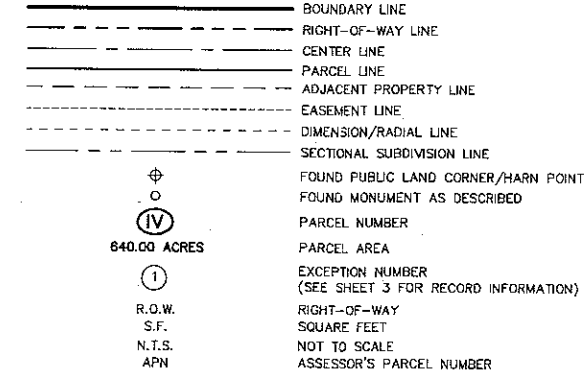[illegible]

SCALE (H):	1"=300'
SCALE (V):	N/A
DRAWN BY:	TLK
CHECKED BY:	RMC
SEC. 30	27 N.R. 20 W.

5820 S. Eastern Avenue, Suite 200
Las Vegas, Nevada 89119
(702) 369-9396 Fax (702) 369-9793
www.stanleygroup.com




Stanley Consultants INC.
www.stanleygrp.com

WHITE HILLS
ALTA/ACSM LAND TITLE SURVEY
PARCEL XI TOPOGRAPHY

DWG NAME
White_Hills_ALTA


JOB NO.
17501.00.00

SHEET 20 OF 21

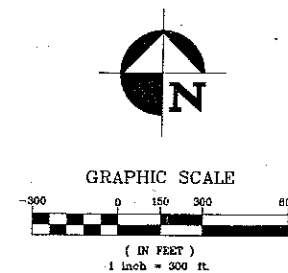

1. DATE OF AERIAL PHOTOGRAPH: 12/10/2004
2. IMAGES HEREON APPEAR SHIFTED DUE TO THE INHERENT QUALITIES OF THE AERIAL PHOTOGRAPHY.
3. THIS PHOTO IS FOR REFERENCE ONLY. REFER TO SHEET 19 FOR THE BOUNDARY INFORMATION.
4. APPROXIMATE SCALE IS 1"=300'

_____	BOUNDARY LINE
_____	RIGHT-OF-WAY LINE
_____	CENTER LINE
_____	PARCEL LINE
_____	ADJACENT PROPERTY LINE
_____	EASEMENT LINE
_____	DIMENSION/RADIAL LINE
_____	SECTIONAL SUBDIVISION LINE
⊕	FOUND PUBLIC LAND CORNER/HARN POINT
○	FOUND MONUMENT AS DESCRIBED
(IV)	PARCEL NUMBER
640.00 ACRES	PARCEL AREA
(1)	EXCEPTION NUMBER
R.O.W.	(SEE SHEET 3 FOR RECORD INFORMATION)
S.F.	RIGHT-OF-WAY
N.T.S.	SQUARE FEET
APN	NOT TO SCALE
	ASSESSOR'S PARCEL NUMBER

<div style="display: flex; justify-content: space-between;"> <div> <p>JOB TITLE</p> <p>WHITE HILLS ALTA/ACSM LAND TITLE SURVEY PARCEL XI PHOTO</p> </div> <div style="text-align: right;"> <p>WHITE HILLS / MOHAVE COUNTY ARIZONA</p> </div> </div>		 <p>Stanley Consultants INC.</p>	
		<p>9540 S. Eastern Avenue, Suite 200 Phoenix, Arizona 85044 (702) 369-3398 Fax (702) 369-9793 www.stanleygroup.com</p>	
		<p>SCALE (H): 1"=300'</p> <p>SCALE (V): N/A</p> <p>DRAWN BY: TLK</p> <p>CHECKED BY: RMC</p> <p>SEC. 30 , T. 27 N.R. 20 W.</p>	
		<p>SHEET 21 OF 21</p>	